



Dräneringshål (1 : 1)

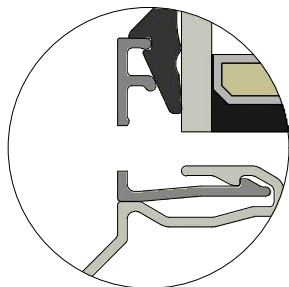



(1 : 40)

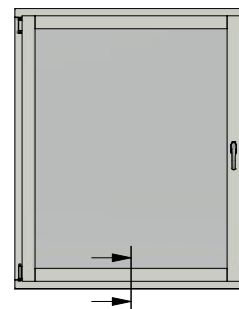


Yttre och inre karm monteras på plats med MDF.

(1 : 2)

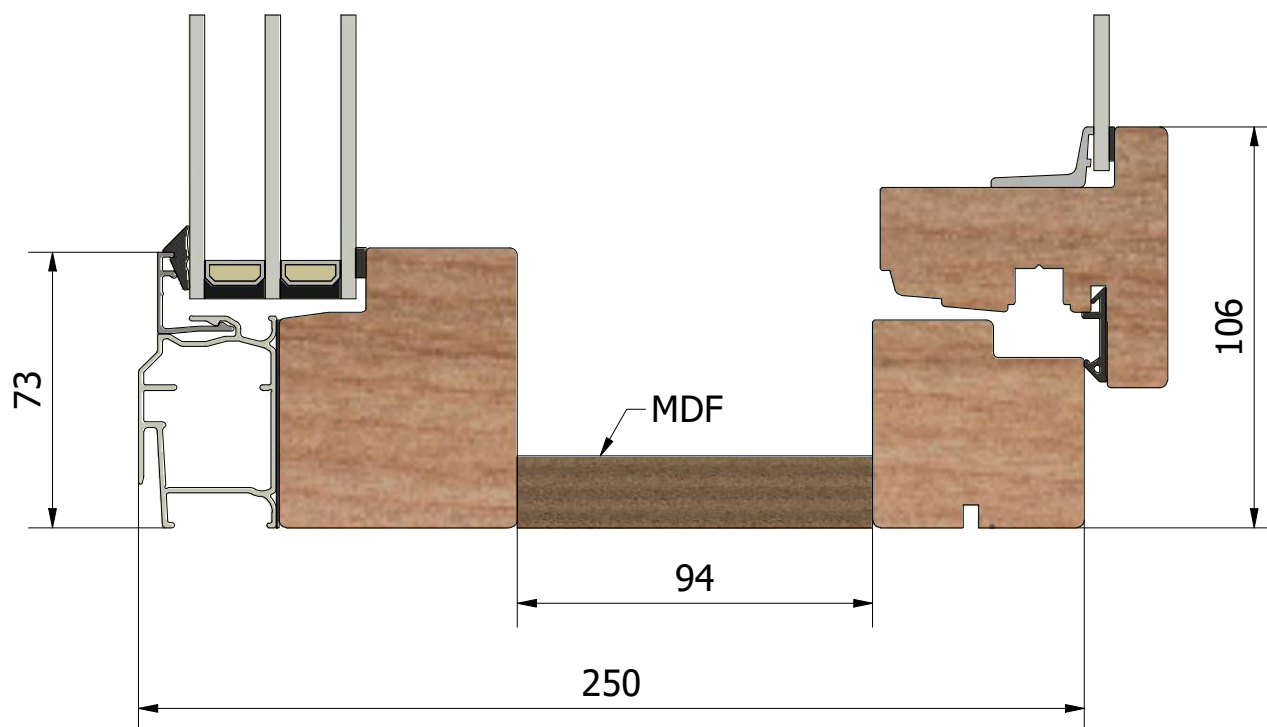


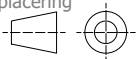


(1 : 40)

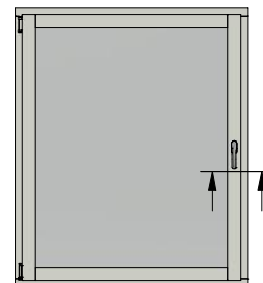


(1 : 2)

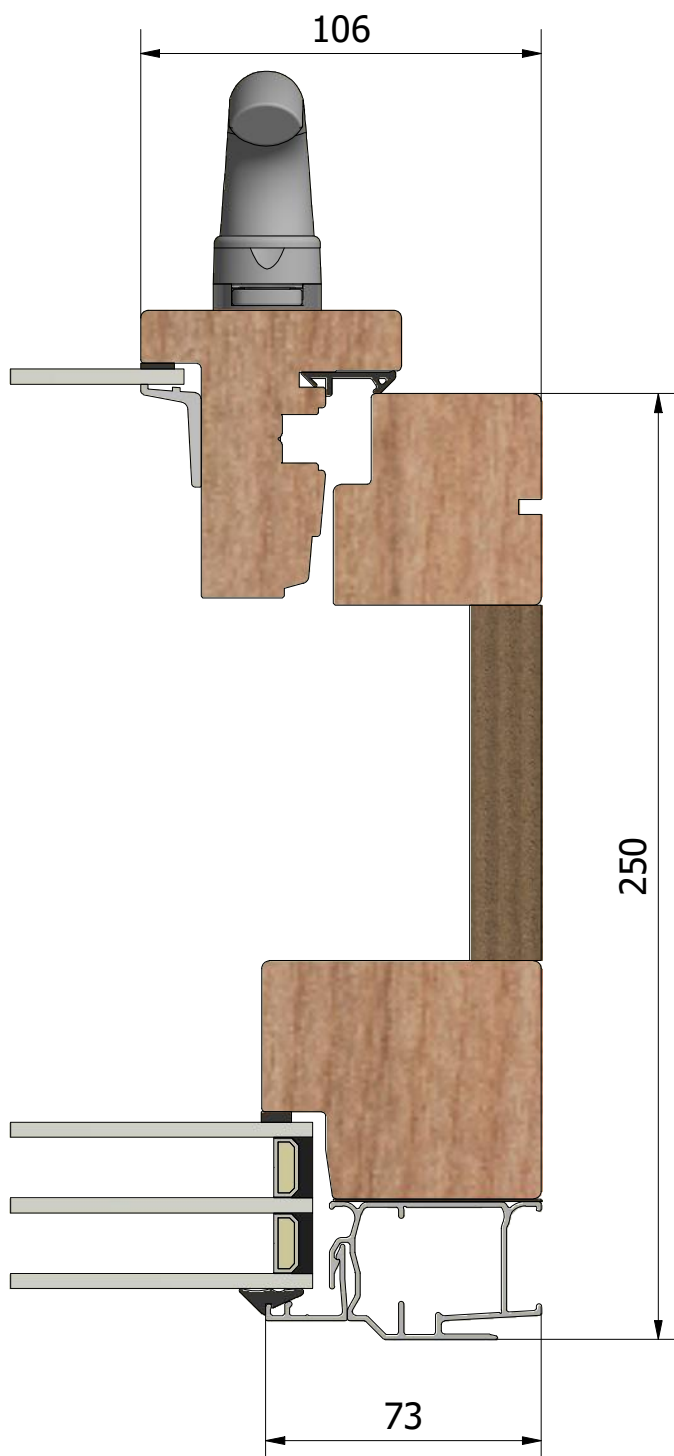

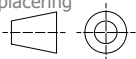


(1 : 40)

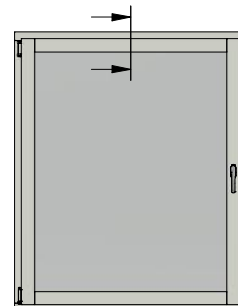


(1 : 2)

250


73

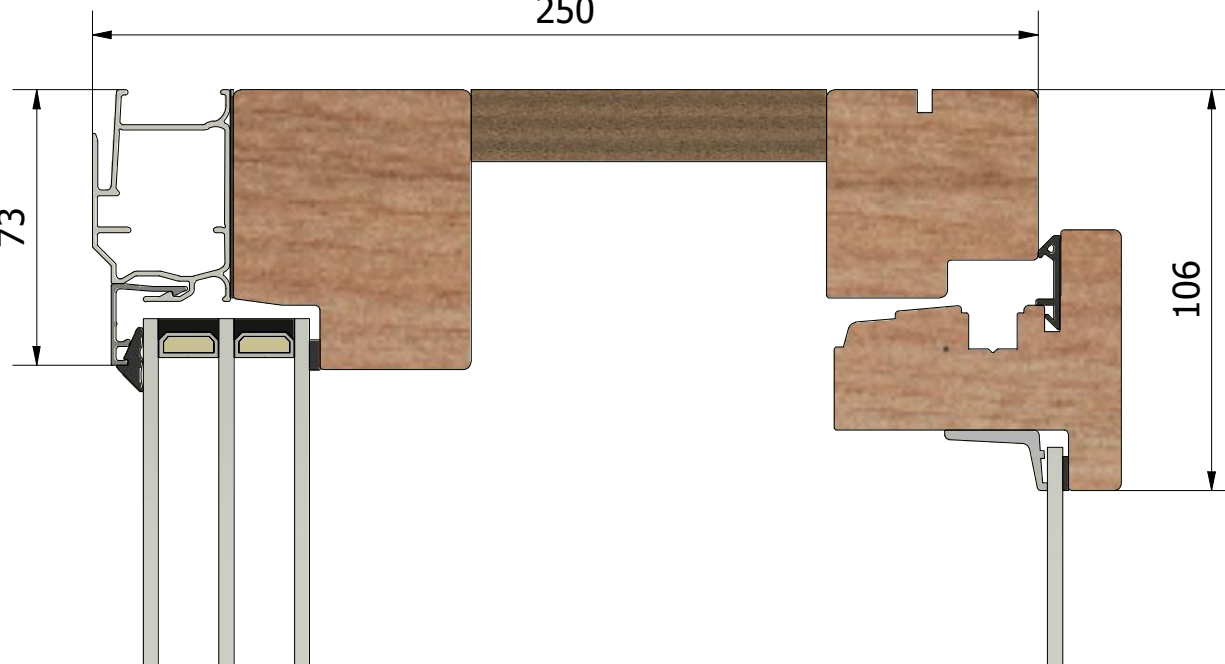

106

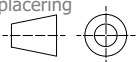

(1 : 40)

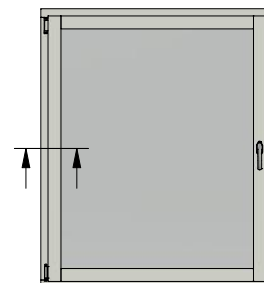

(1 : 2)

